



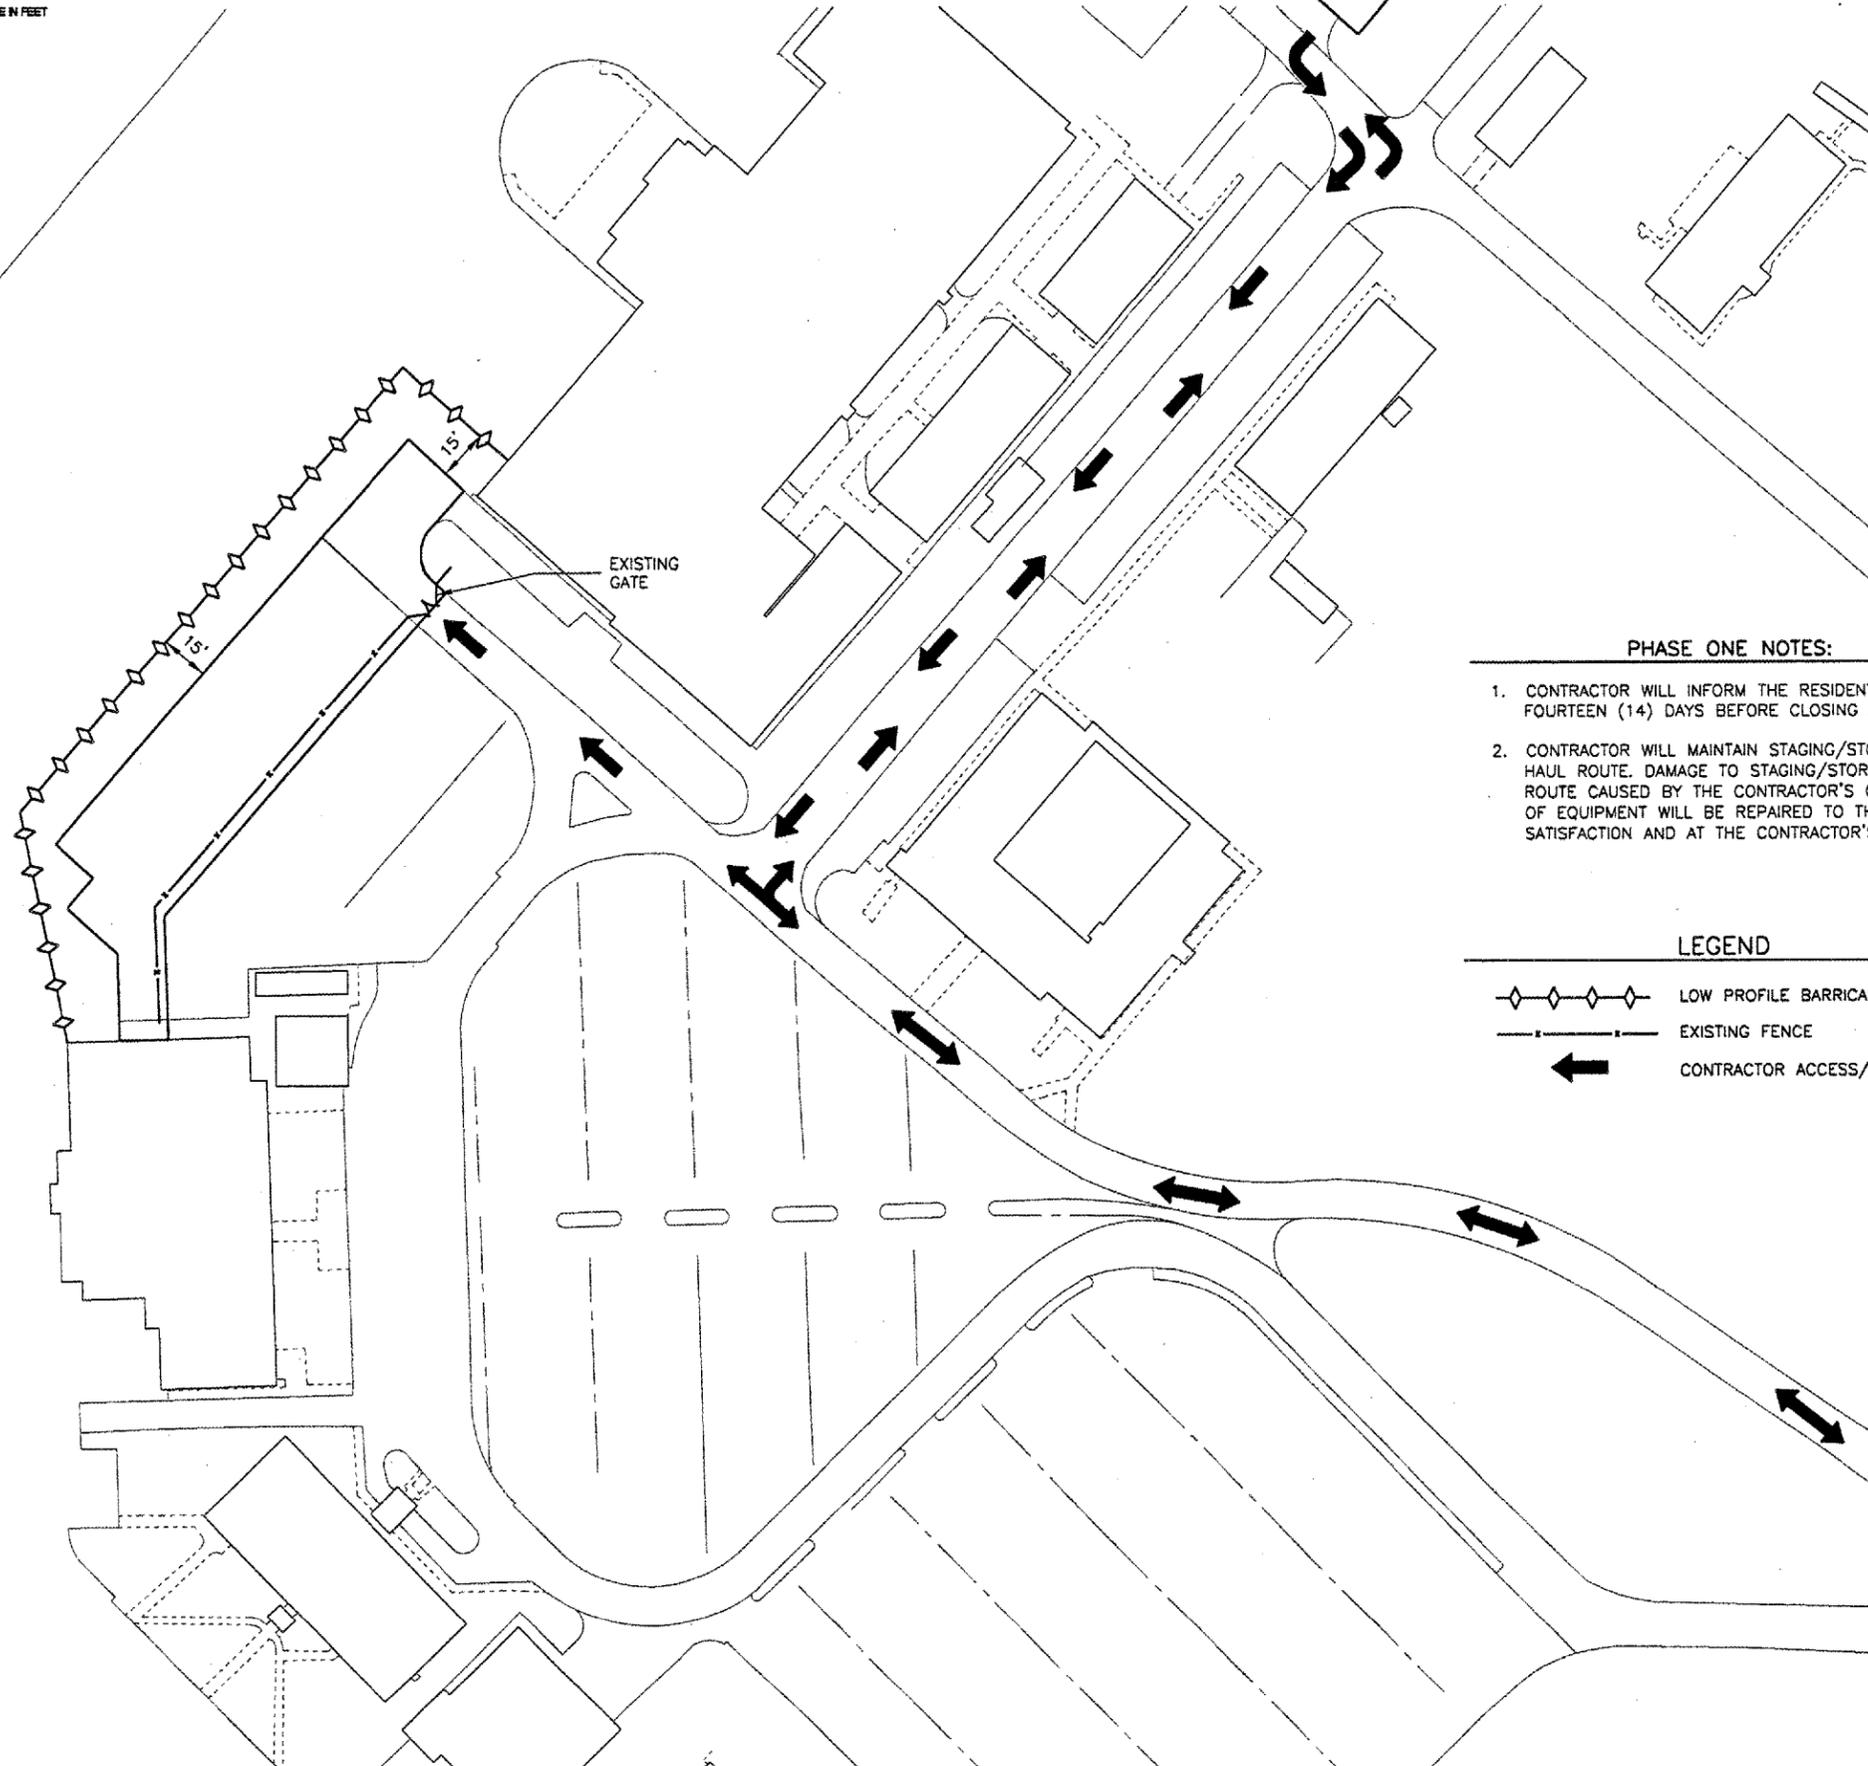

CONTRACTOR
 STAGING AND
 STORAGE AREA

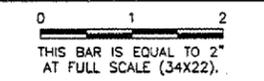

REVISIONS		
NUMBER	BY	DATE



PHASE ONE NOTES:

1. CONTRACTOR WILL INFORM THE RESIDENT ENGINEER FOURTEEN (14) DAYS BEFORE CLOSING APRON WORK AREA.
2. CONTRACTOR WILL MAINTAIN STAGING/STORAGE AREA AND HAUL ROUTE. DAMAGE TO STAGING/STORAGE AREA OR HAUL ROUTE CAUSED BY THE CONTRACTOR'S OPERATION/STORAGE OF EQUIPMENT WILL BE REPAIRED TO THE AIRPORT'S SATISFACTION AND AT THE CONTRACTOR'S EXPENSE.

LEGEND

- LOW PROFILE BARRICADES
- EXISTING FENCE
- CONTRACTOR ACCESS/HAUL ROUTE

WILLARD AIRPORT
 UNIVERSITY OF ILLINOIS

CONSTRUCTION ACTIVITY PLAN

© Copyright CMT, Inc.
CMT
 CRAWFORD, MURPHY & TILLY, INC.
 CONSULTING ENGINEERS
 License No. 084-000513

DESIGN BY:	JEF
DRAWN BY:	CMT
CHECKED BY:	SMH
APPROVED BY:	JEF
DATE:	06/09/2006
JOB No:	0605902
IL PROJ. NO. CMI-3589	
AIP PROJ. NO. 3-17-00XX-XX	
SHEET 5 OF 16 SHEETS	